



**SIDE ELEVATION**  
(Derby Road)

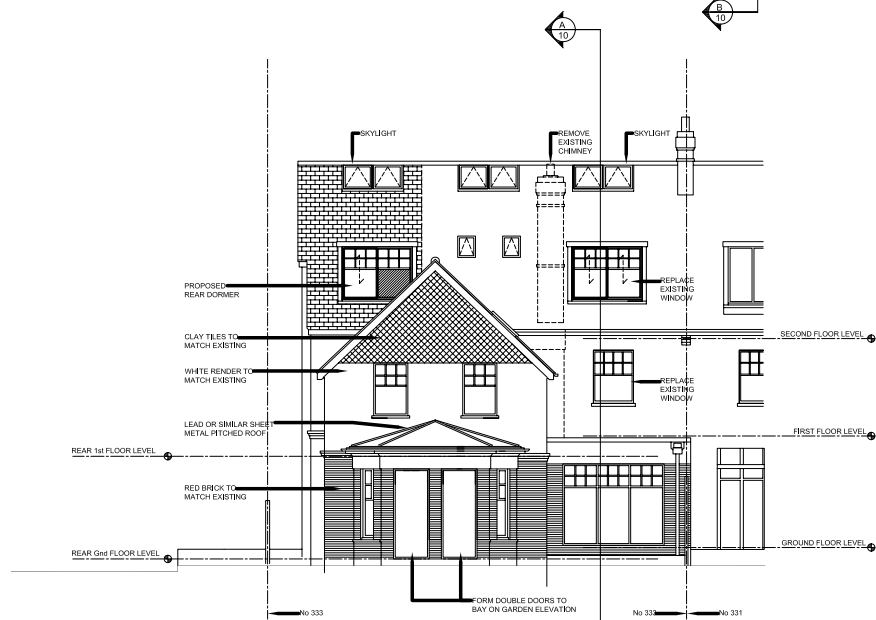

**GARDEN ELEVATION**

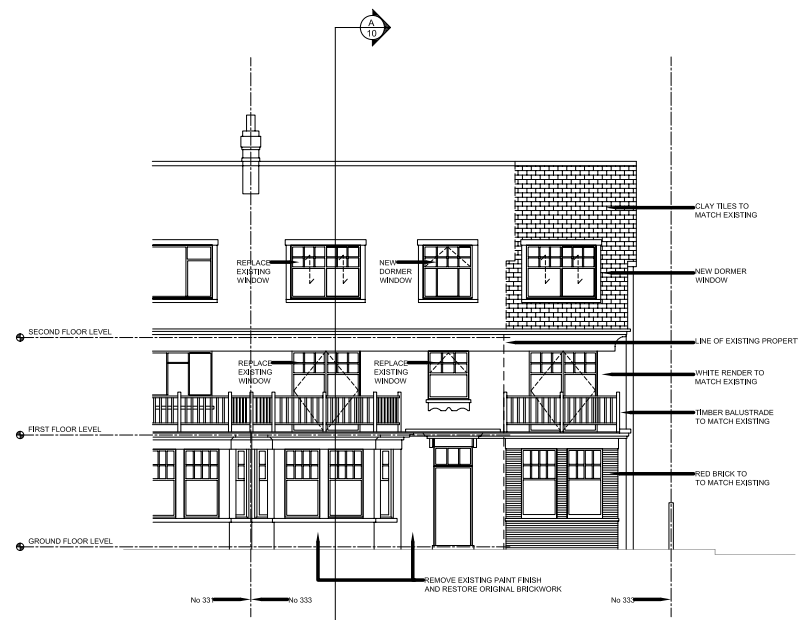


**FRONT ELEVATION**  
(Ewell Road)

JOB TITLE  
333 EWELL ROAD  
SURBITON KT6


ELEVATIONS  
AS PROPOSED

Scale 1:100 23 SEP 04

9190-PL09A

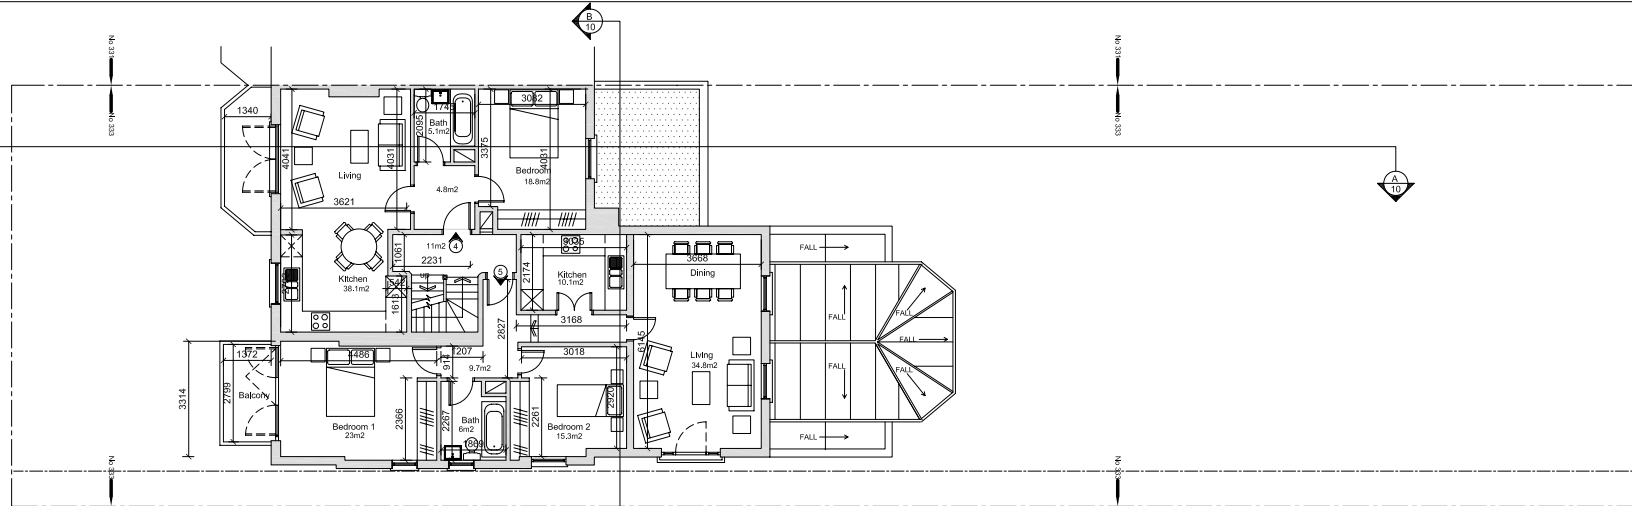


FIRST FLOOR PLAN

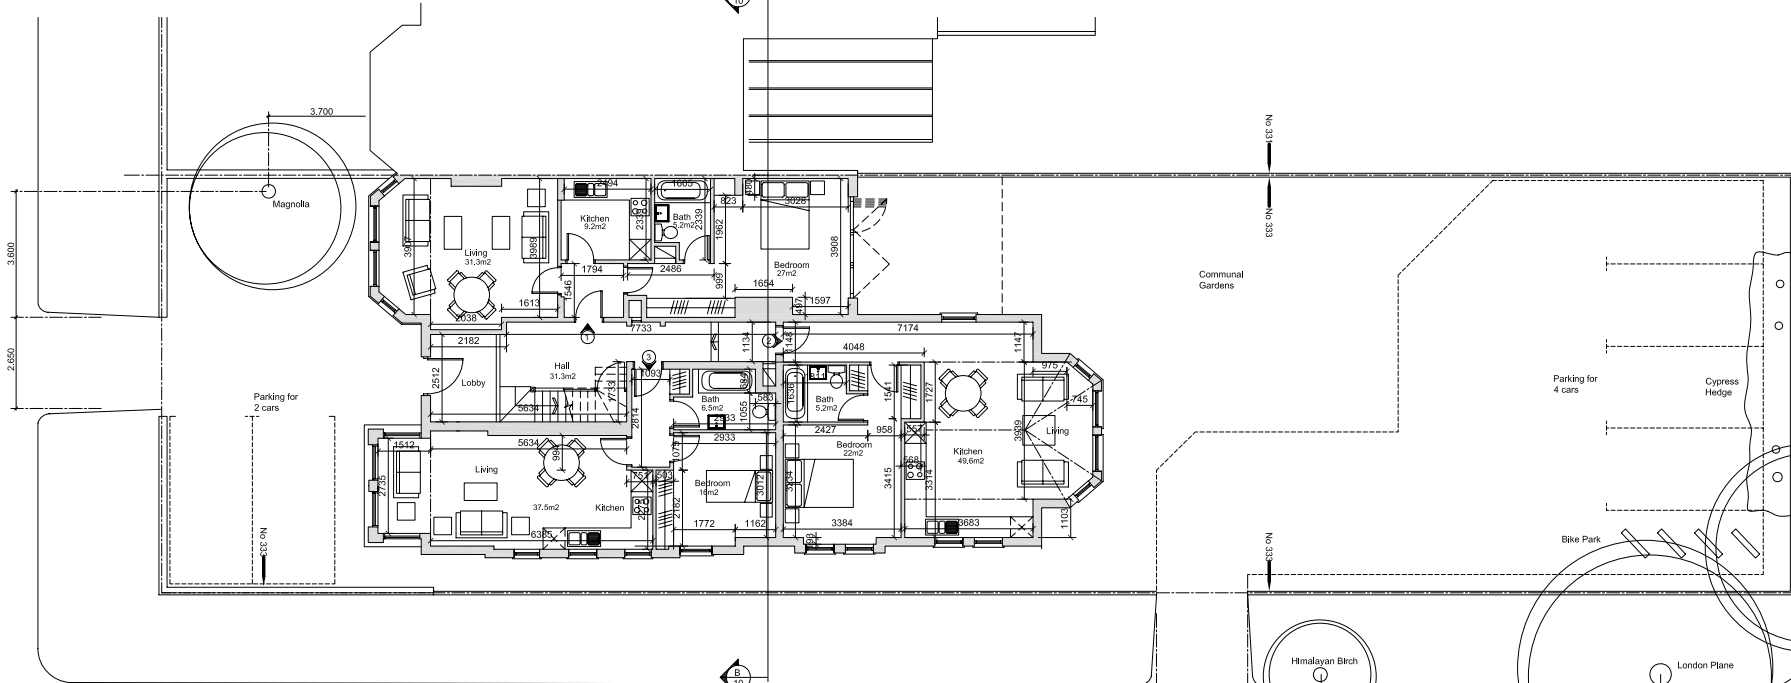


GROUND FLOOR PLAN

JOB TITLE	
333 EWELL ROAD SURBITON KT6	
GROUND & FIRST FLOOR AS PROPOSED	
Scale 1:100	23 SEP 04
9190-PL/07 B	

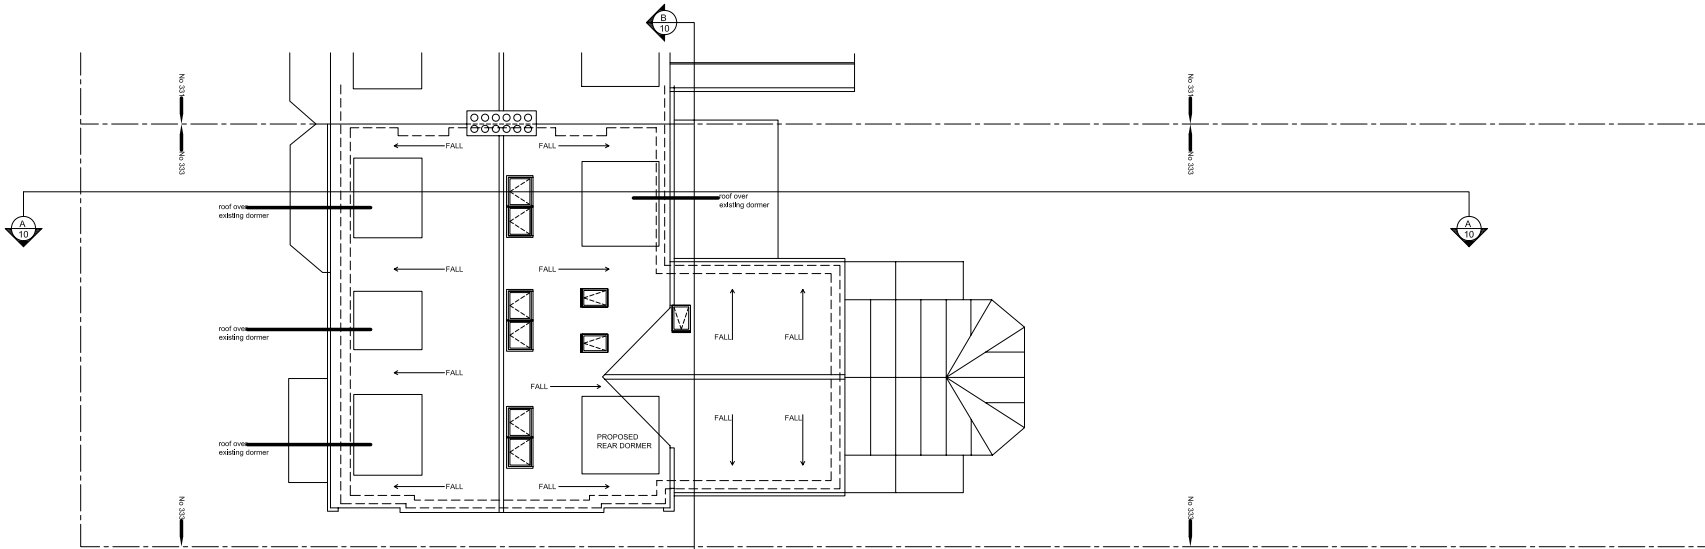


ROOF PLAN

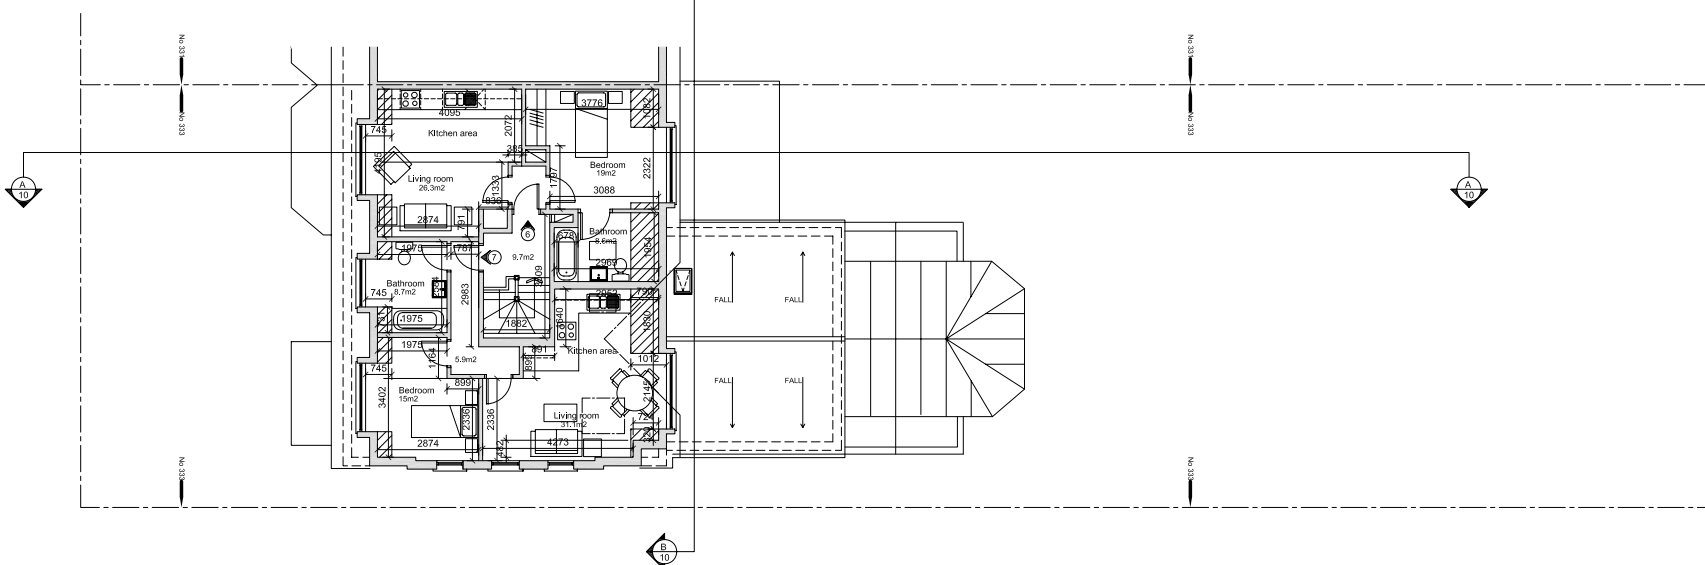


SECOND FLOOR PLAN



JOB TITLE	
333 EWELL ROAD SURBITON KT6	
SECOND & ROOF PLANS AS PROPOSED	
Scale 1:100	23 SEP 04
9190-PL/08 B	

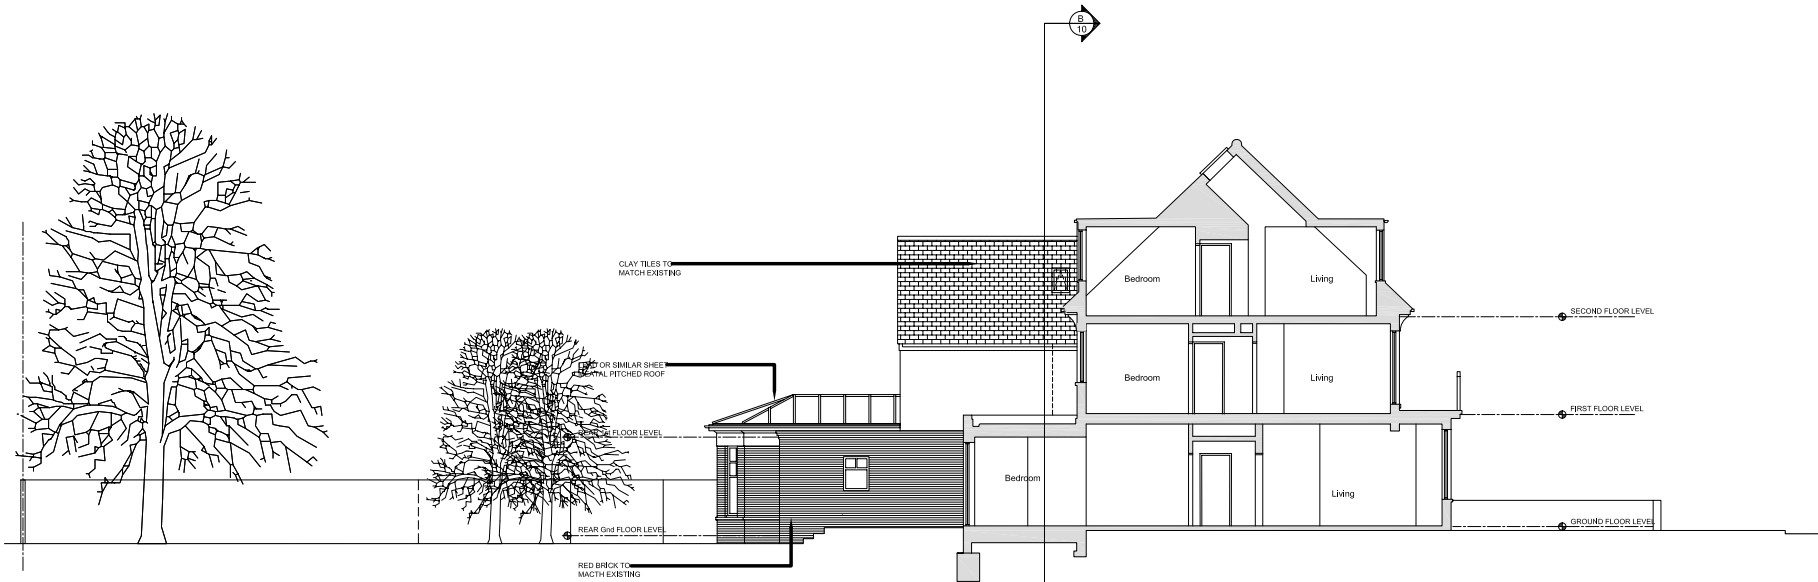


SECTION A-A

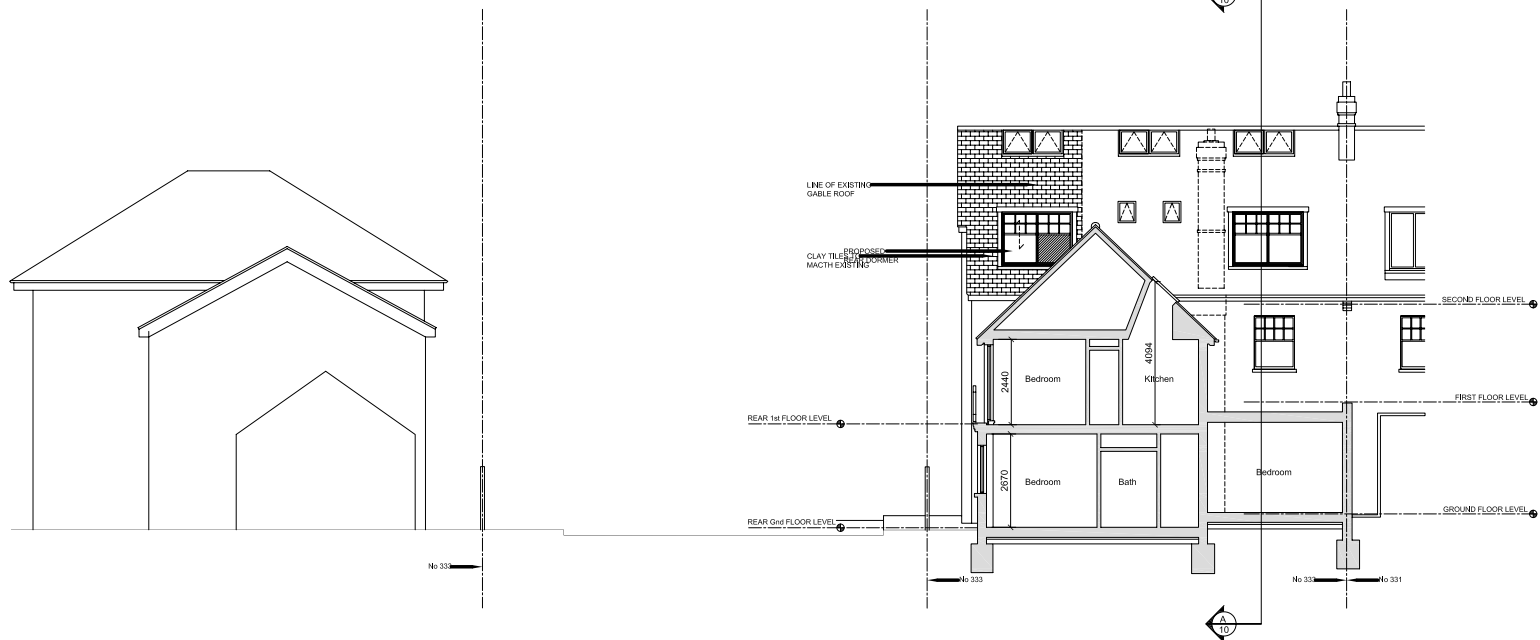


SECTION B-B

JOB TITLE	
333 EWELL ROAD SURBITON KT6	
SECTION A-A & SECTION B-B AS PROPOSED	
Scale 1:100	23 SEP 04
9190-PL/10A	


EWELL ROAD

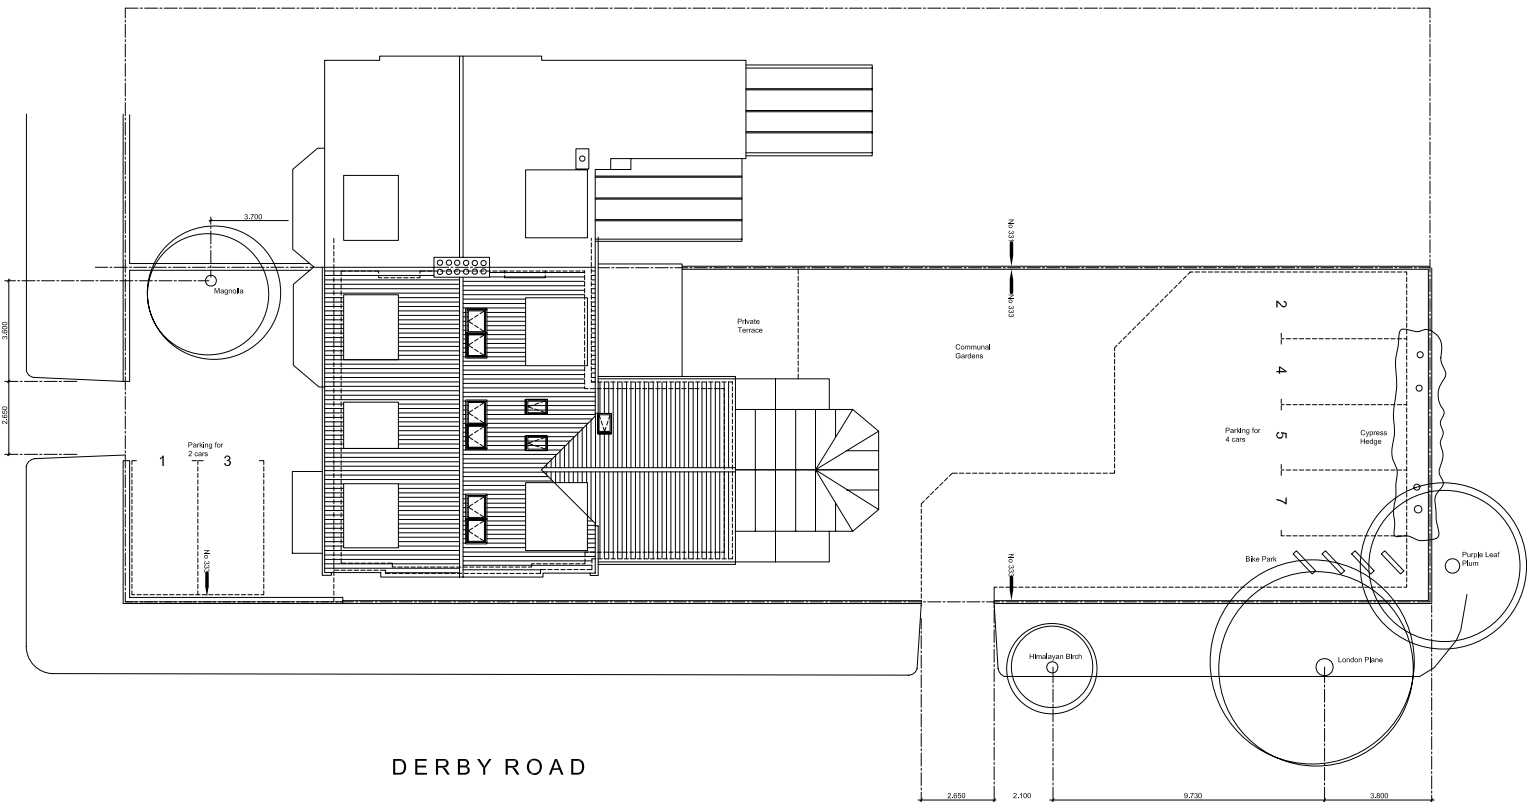

DERBY ROAD

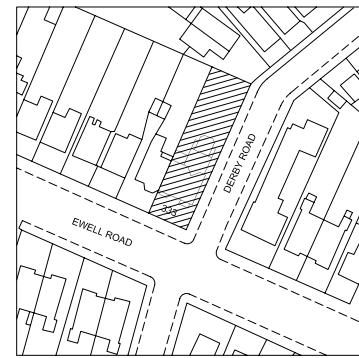

OS MAP  
(Scale 1:100)

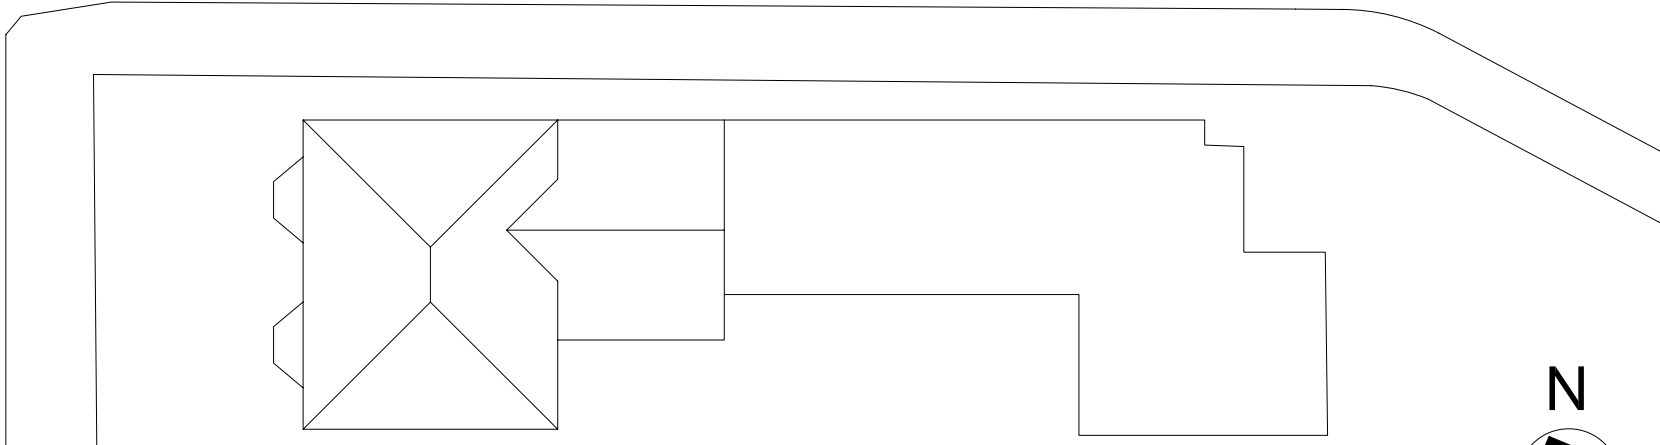

SITE PLAN  
(scale 1:250)



JOB TITLE	
333 EWELL ROAD SURBITION KT6	
SITE PLAN AND OS MAP AS PROPOSED	
Scale 12:125 AND 1:1000	23 SEP 04
9190-PL/06 A	