

 
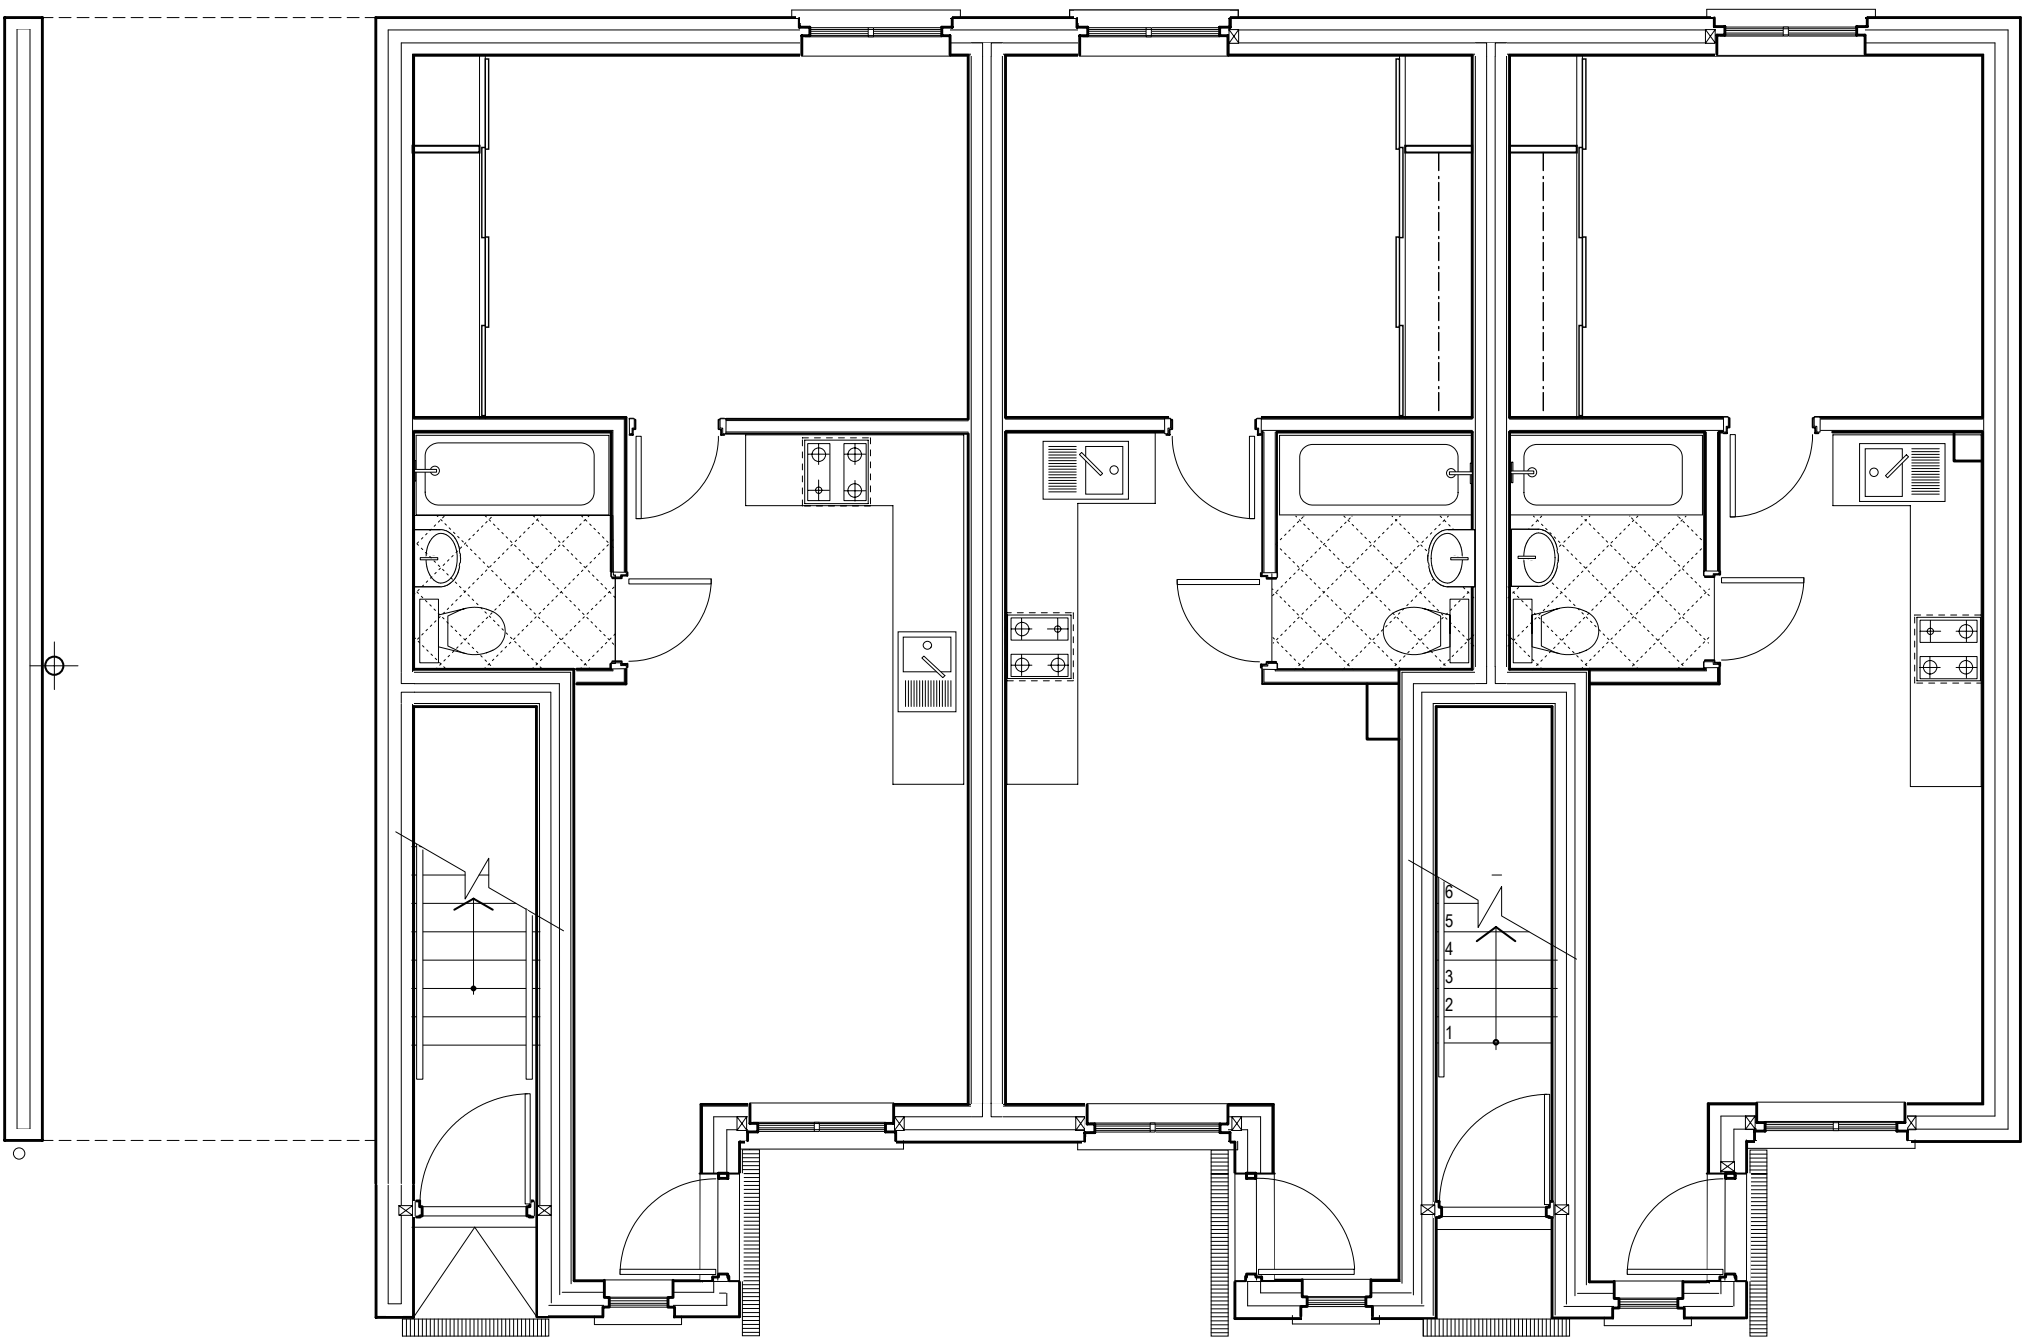
 




32 Brinkley Road, Worcester Park, Surrey KT4 8JF
 Ground Floor Plan Scale 1 : 200 September 2006

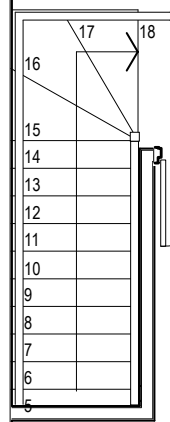

32 Brinkley Road, Worcester Park, Surrey KT4 8JF
Ground Floor Plan Scale 1: 50 September 2006

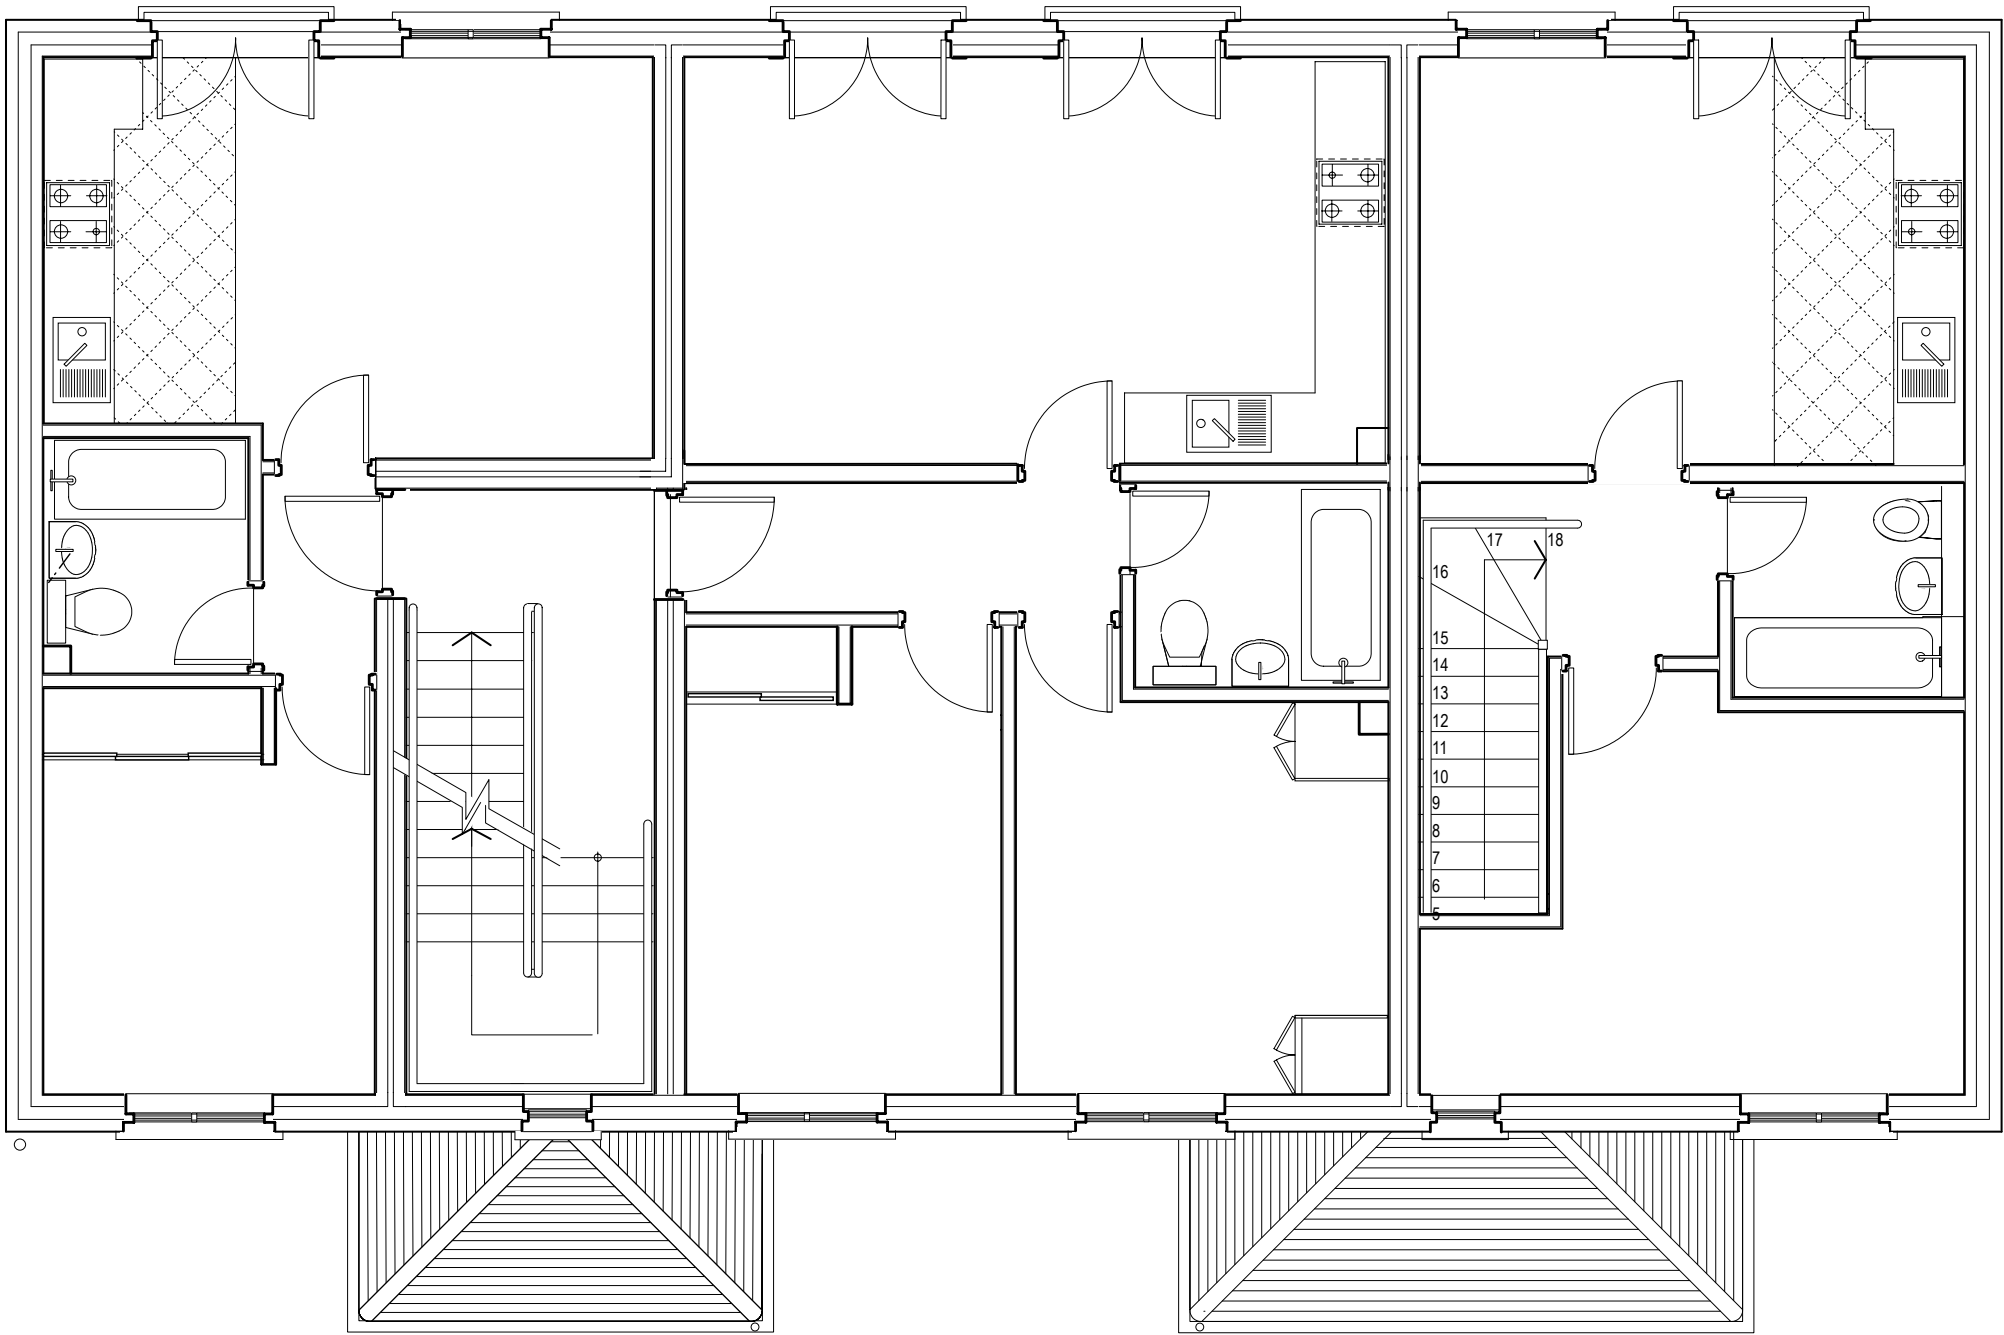

32 Brinkley Road, Worcester Park, Surrey KT4 8JF
 First Floor Plan Scale 1: 50 September 2006

 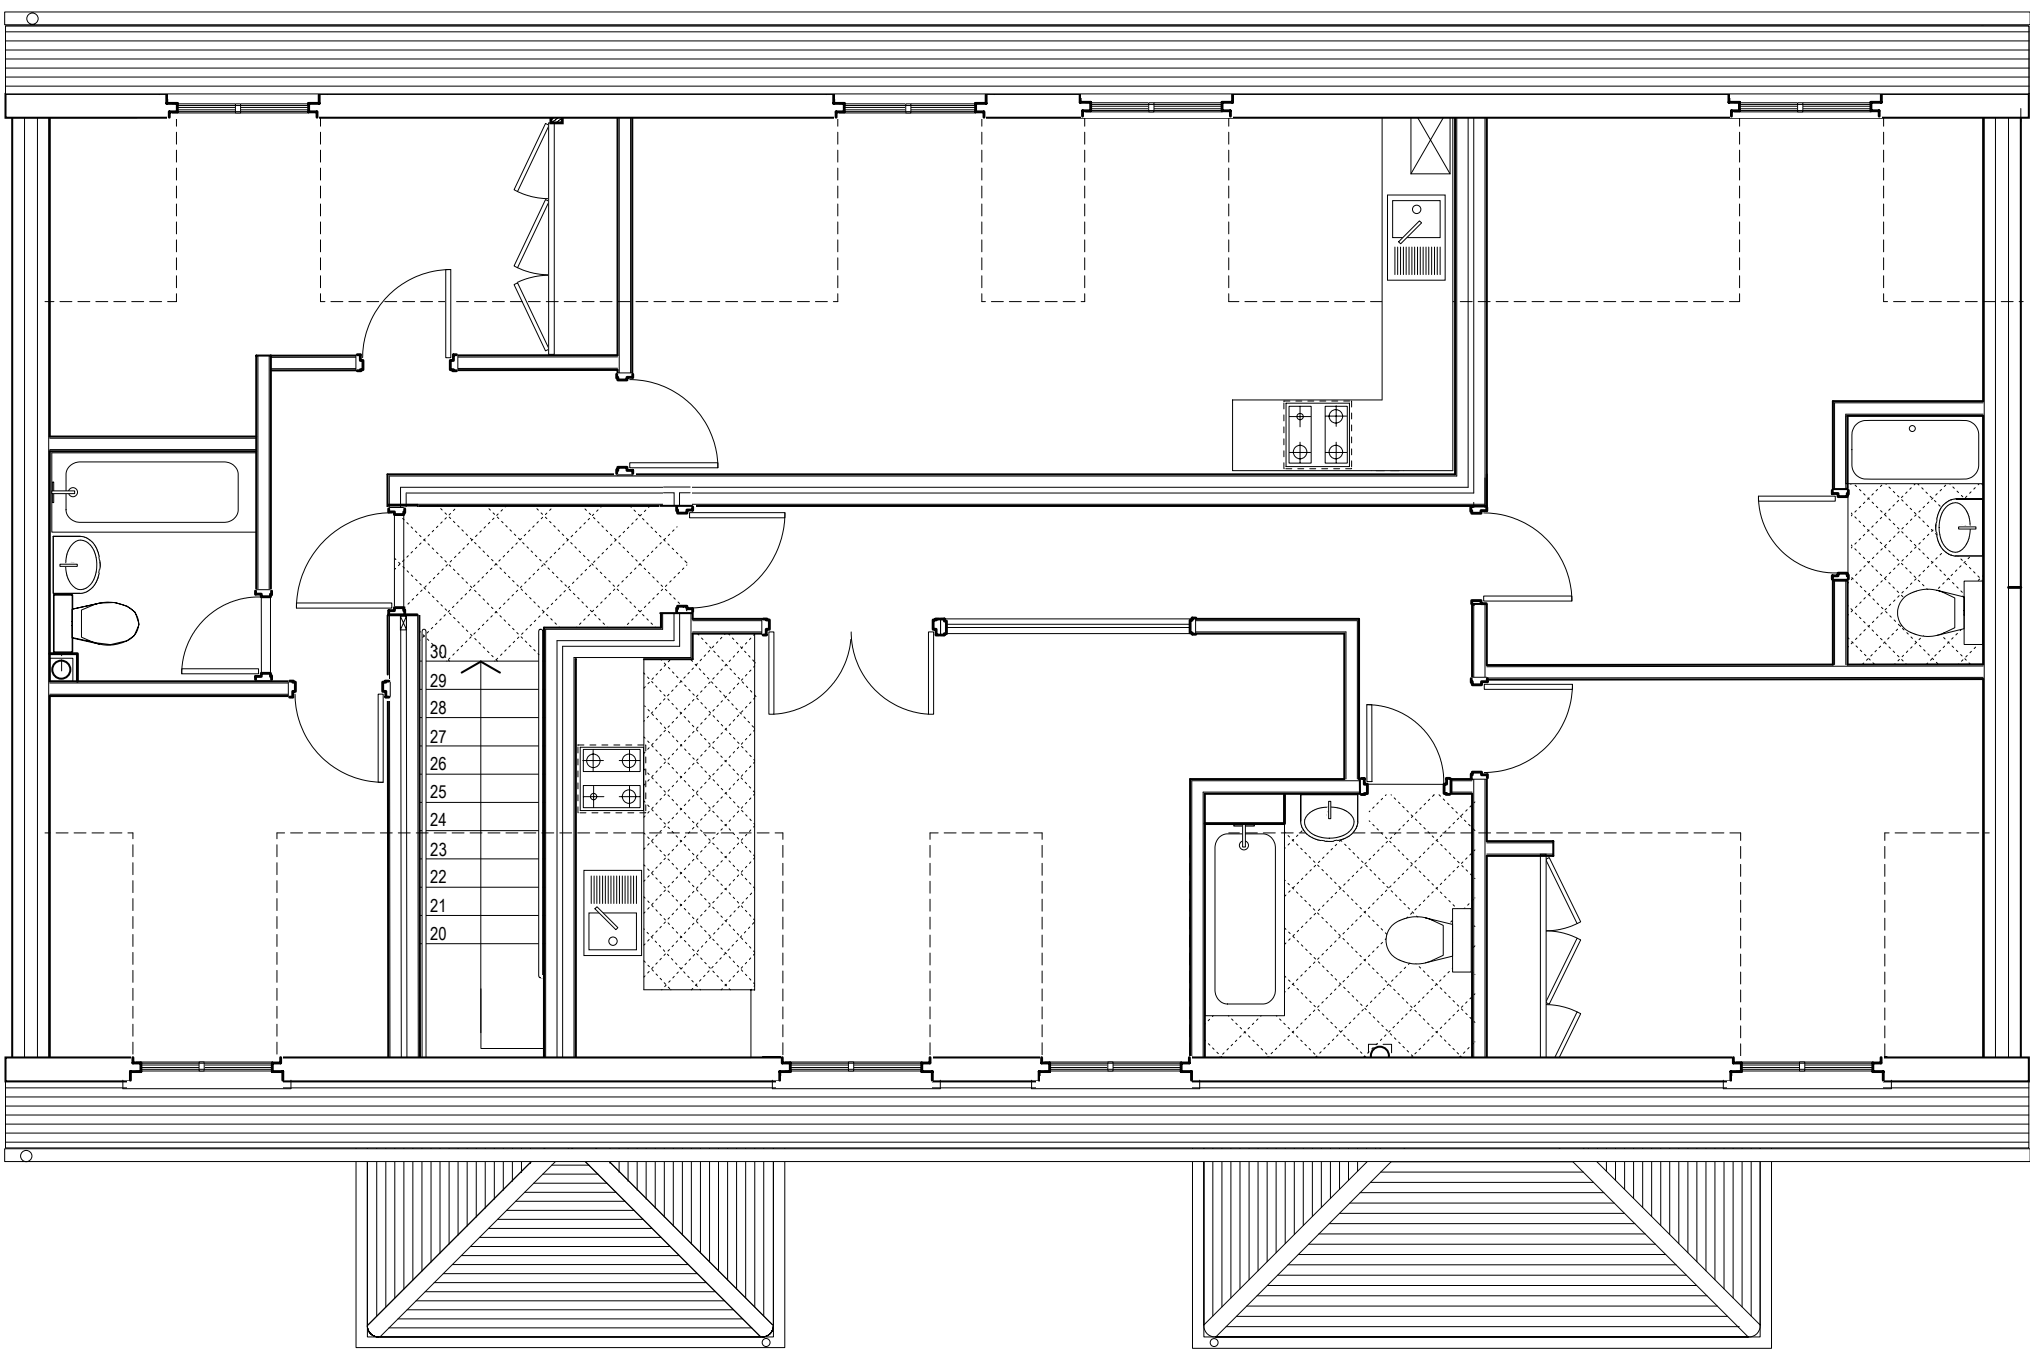

32 Brinkley Road, Worcester Park, Surrey KT4 8JF
Second Floor Plan Scale 1: 50 September 2006